


do not scale from drawing

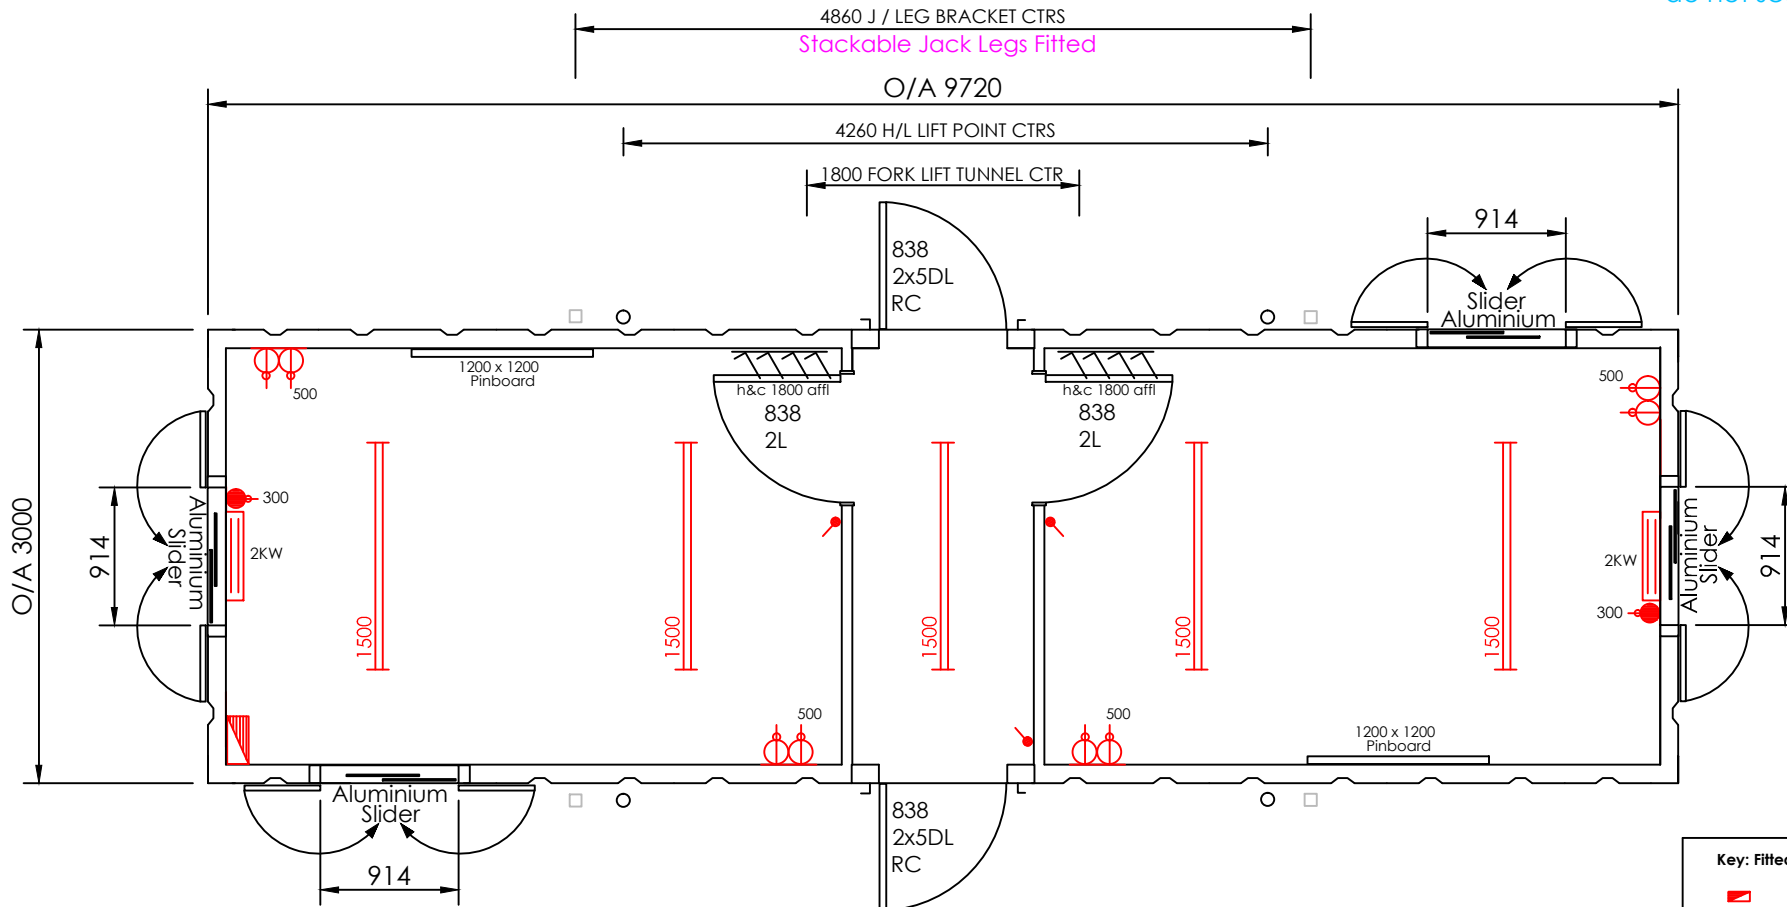

Brief External Specification.

1. Profiled Steel (2 Corri)
2. Fork Lift Tunnels Fitted
3. Staircase Fixing Bolts
4. Slotted Base Plates
5. High Level & Corner Lifting Points
6. Stackable Jacklegs Fitted
7. Sliding Window Cill Height = 960mm affl

Brief Internal Specification.

1. Ceiling Height: 2235mm.
2. Insulated Walls & roof 60mm.
3. All Electrics To Be Surface Mounted

External Finishes Mid-Sheen

Main Body: TBA
 Fascia & gutters: TBA
 Plinth: TBA
 Door: TBA

Internal finish

Walls Vinyl faced plasterboard; Cream
 Ceiling Vinyl faced plasterboard; White
 Floor Polyflor XL 2mm; Mushroom 9110
 Plastic architrave & window lining; Cream
 Plastic skirting & top lath; Brown

- Key: Fitted Items**
- Distribution Board
 - Convector heater
 - Wall Light Switch
 - 13A Twin Socket (Low)

Unladen Weight (kg):	4550
Maximum Laden Weight (kg):	8400
Maximum Lift Weight (kg):	8000

DRAFT COPY ONLY

Client: Banner Plant	
Title: 32' x 10' Office / Corridor / Office Unit	
Date: 07/02/12	Scale: 1:50
Dwg No: 02.2199.1	Drawn: PMY

