


do not scale from drawing

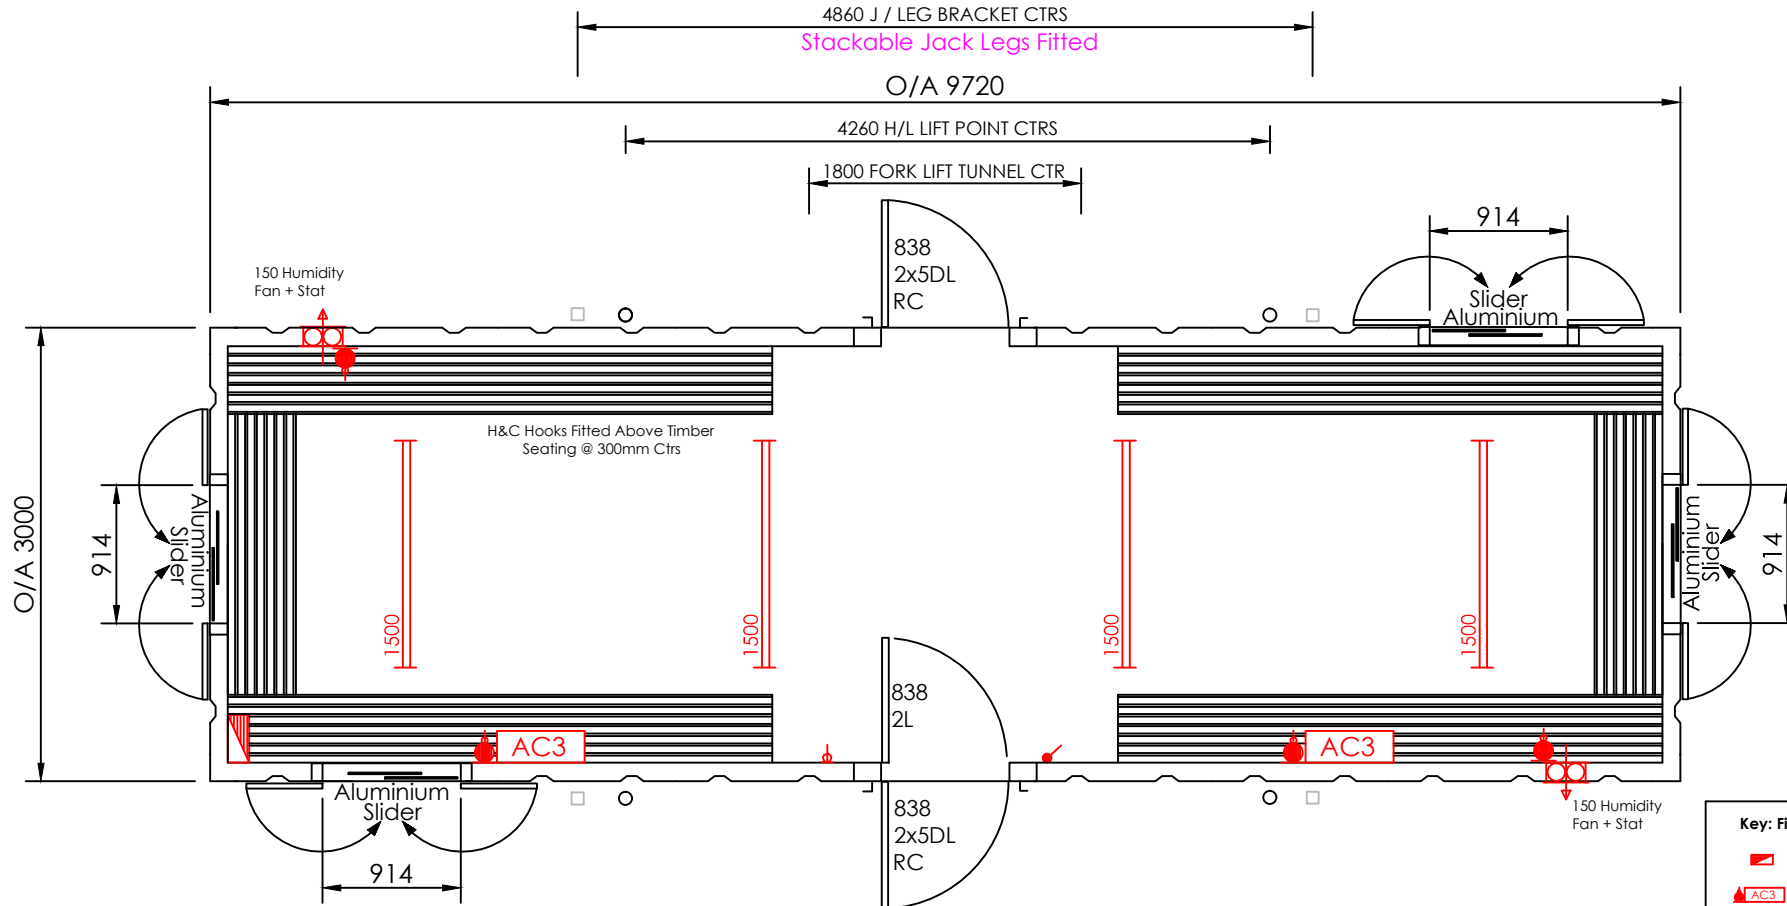

Brief External Specification.

1. Profiled Steel (2 Corri)
2. Fork Lift Tunnels Fitted
3. Staircase Fixing Bolts
4. Slotted Base Plates
5. High Level & Corner Lifting Points
6. Stackable Jacklegs Fitted
7. Sliding Window Cill Height = 960mm affl

Brief Internal Specification.

1. Ceiling Height: 2235mm.
2. Insulated Walls & roof 60mm.
3. All Electrics To Be Surface Mounted

External Finishes Mid-Sheen

Main Body: TBA
 Fascia & gutters: TBA
 Plinth: TBA
 Door: TBA

Internal finish

Walls Vinyl faced plasterboard; Cream
 Ceiling Vinyl faced plasterboard; White
 Floor Polyflor XL 2mm; Mushroom 9110
 Plastic architrave & window lining; Cream
 Plastic skirting & top lath; Brown

Key: Fitted Items

	Distribution Board
	3Kw Air Curtain
	Wall Light Switch
	Room Temperature Stat
	Humidity Fan + Stat

Unladen Weight (kg):	4525
Maximum Laden Weight (kg):	8975
Maximum Lift Weight (kg):	8300

DRAFT COPY ONLY

Client: Banner Plant	
Title: 32' x 10' Drying Room Unit	
Date: 07/02/12	Scale: 1:50
Dwg No: 02.2199.4	Drawn: PMY

